


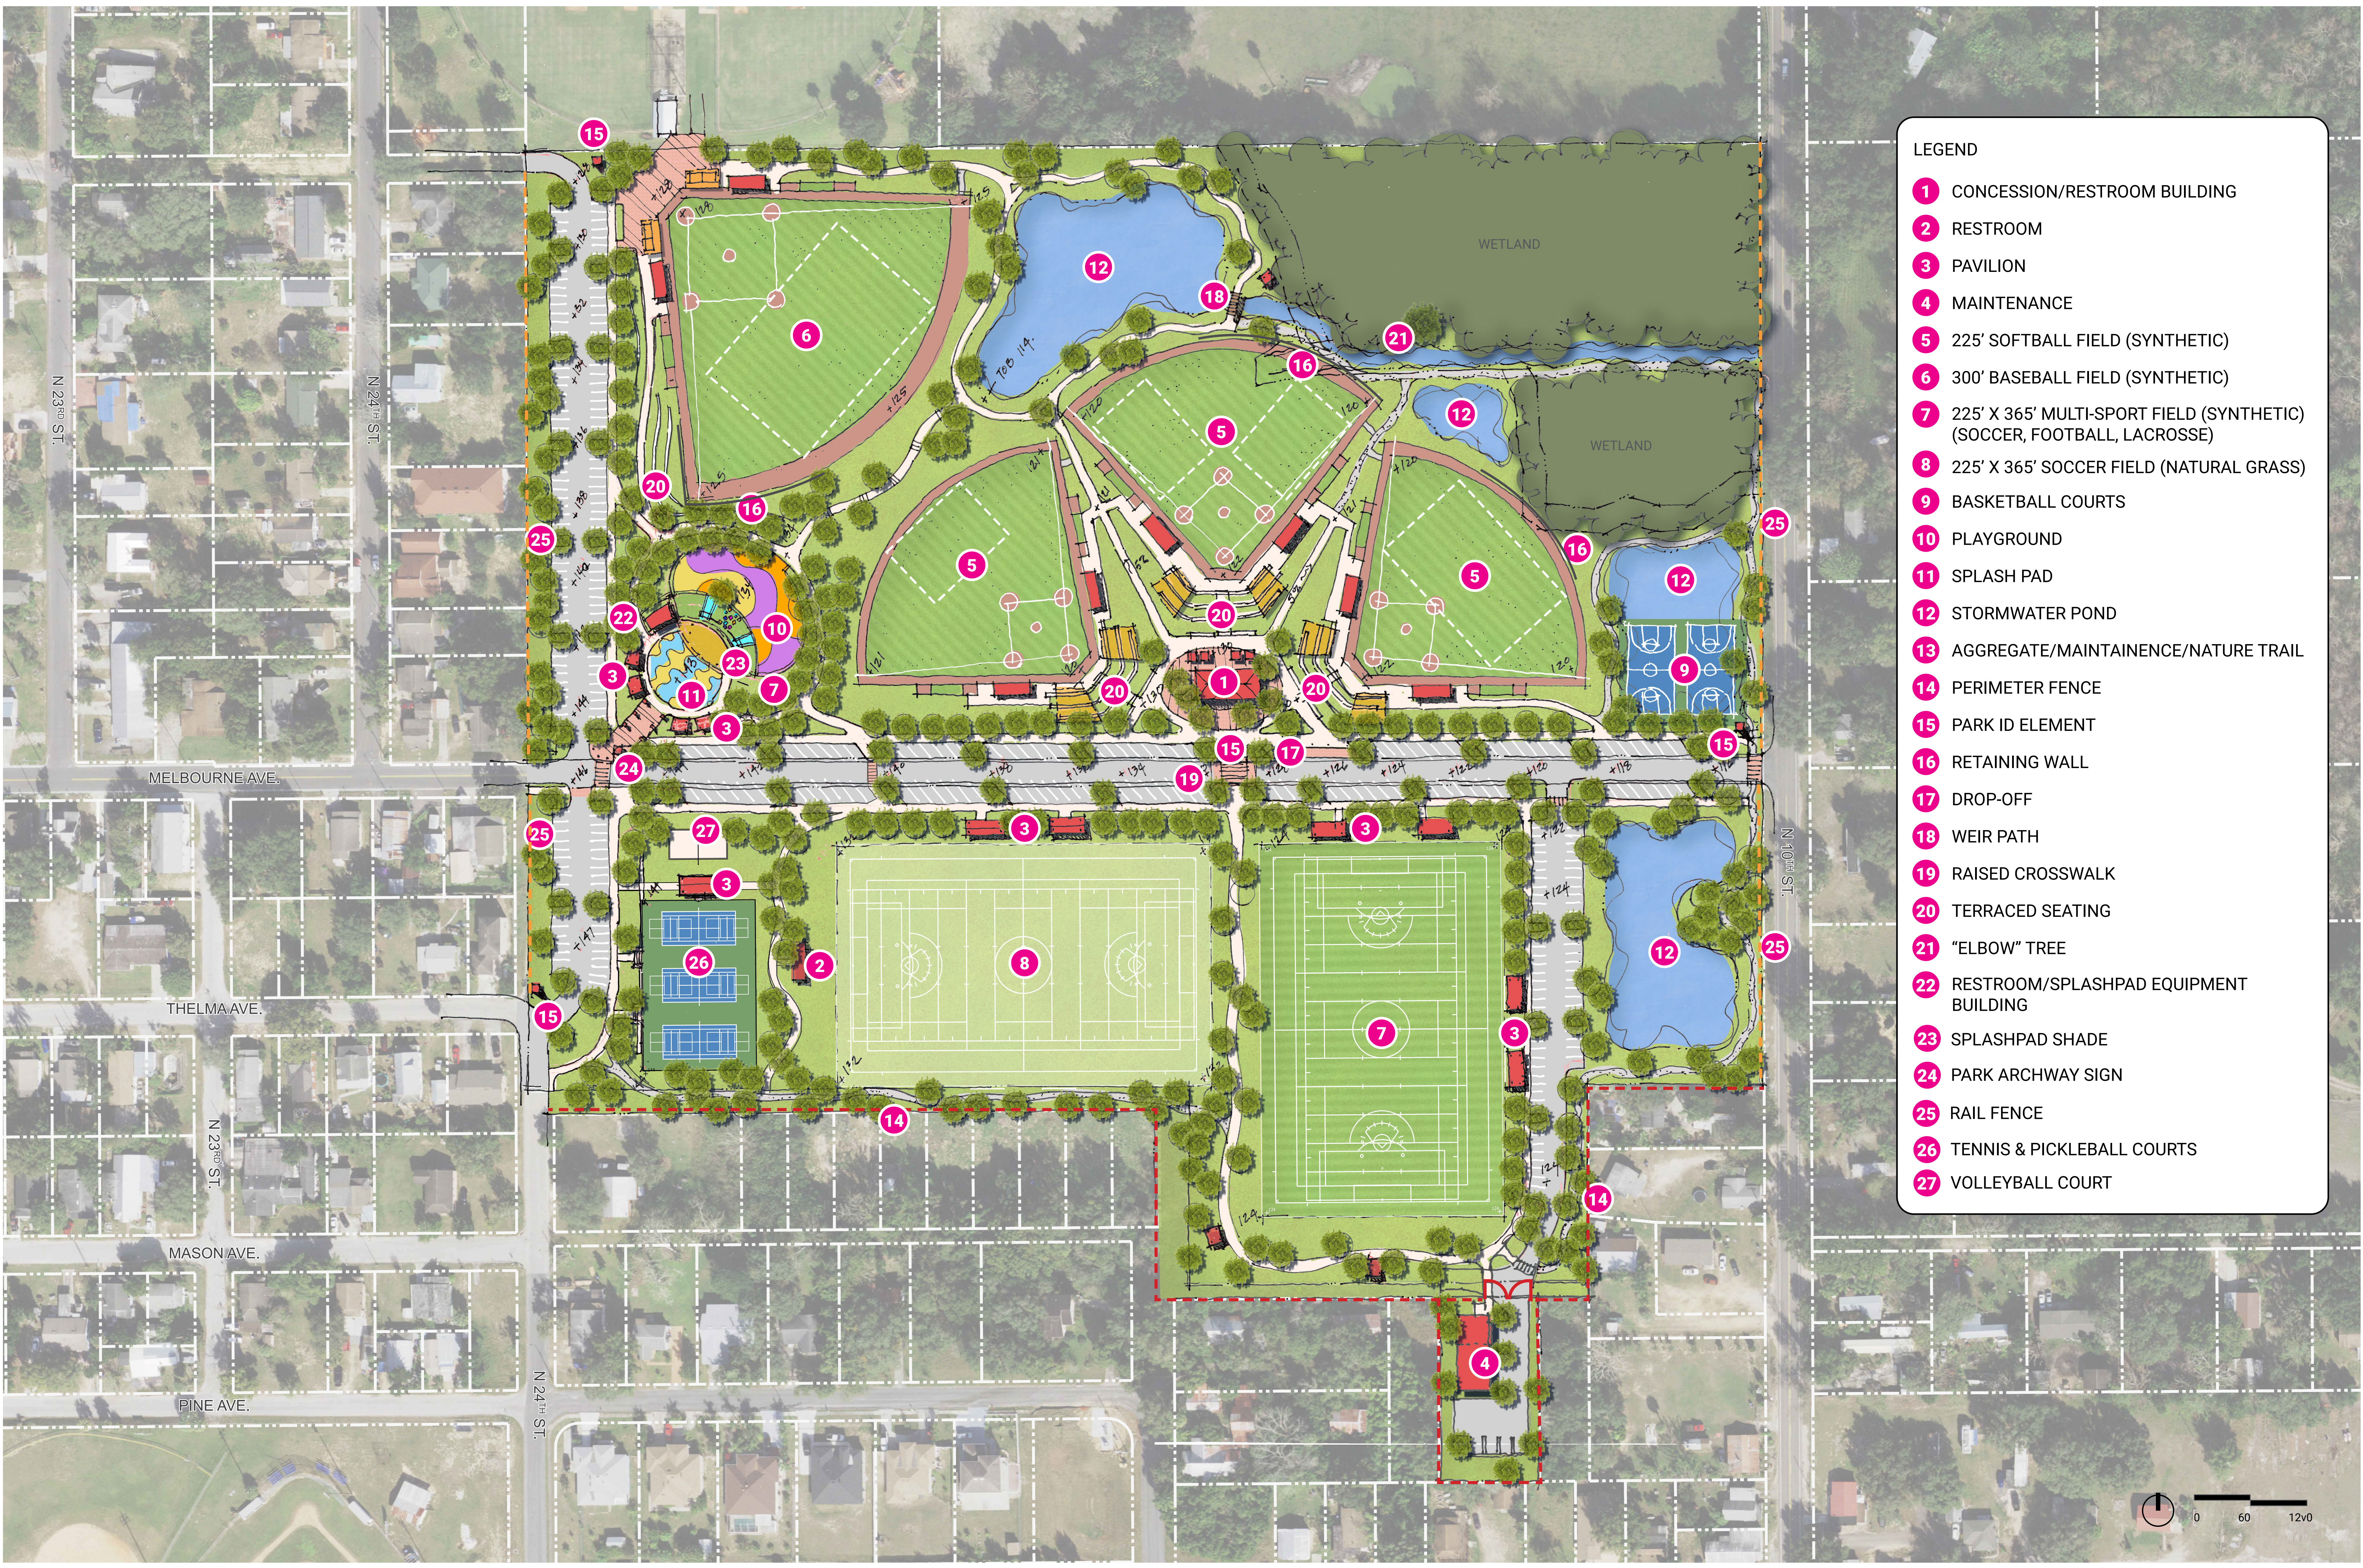

- LEGEND
- 1 CONCESSION/RESTROOM BUILDING
 - 2 RESTROOM
 - 3 PAVILION
 - 4 MAINTENANCE
 - 5 225' SOFTBALL FIELD (SYNTHETIC)
 - 6 300' BASEBALL FIELD (SYNTHETIC)
 - 7 225' X 365' MULTI-SPORT FIELD (SYNTHETIC) (SOCCER, FOOTBALL, LACROSSE)
 - 8 225' X 365' SOCCER FIELD (NATURAL GRASS)
 - 9 BASKETBALL COURTS
 - 10 PLAYGROUND
 - 11 SPLASH PAD
 - 12 STORMWATER POND
 - 13 AGGREGATE/MAINTAINENCE/NATURE TRAIL
 - 14 PERIMETER FENCE
 - 15 PARK ID ELEMENT
 - 16 RETAINING WALL
 - 17 DROP-OFF
 - 18 WEIR PATH
 - 19 RAISED CROSSWALK
 - 20 TERRACED SEATING
 - 21 "ELBOW" TREE
 - 22 RESTROOM/SPLASHPAD EQUIPMENT BUILDING
 - 23 SPLASHPAD SHADE
 - 24 PARK ARCHWAY SIGN
 - 25 RAIL FENCE
 - 26 TENNIS & PICKLEBALL COURTS
 - 27 VOLLEYBALL COURT